


Chloraloy, NobleSeal TS - Mortar Bed Shower Detail



Noble Company
 7300 Enterprise Drive, Spring Lake, MI 49456
 Phone: 231-799-8000
 Toll Free: 800-878-5788
 Fax: 231-799-8850
 Email: sales@noblecompany.com

Revision Date:				
	Δ	Δ	Δ	Δ

Project: Product Installation Details
Drawing Title: Chloraloy, NobleSeal TS -Mortar Bed Shower Detail
Drawn By: R.J.L.
Date: SEPT, 11th 2012
File Name: Shower Detail
Sheet:

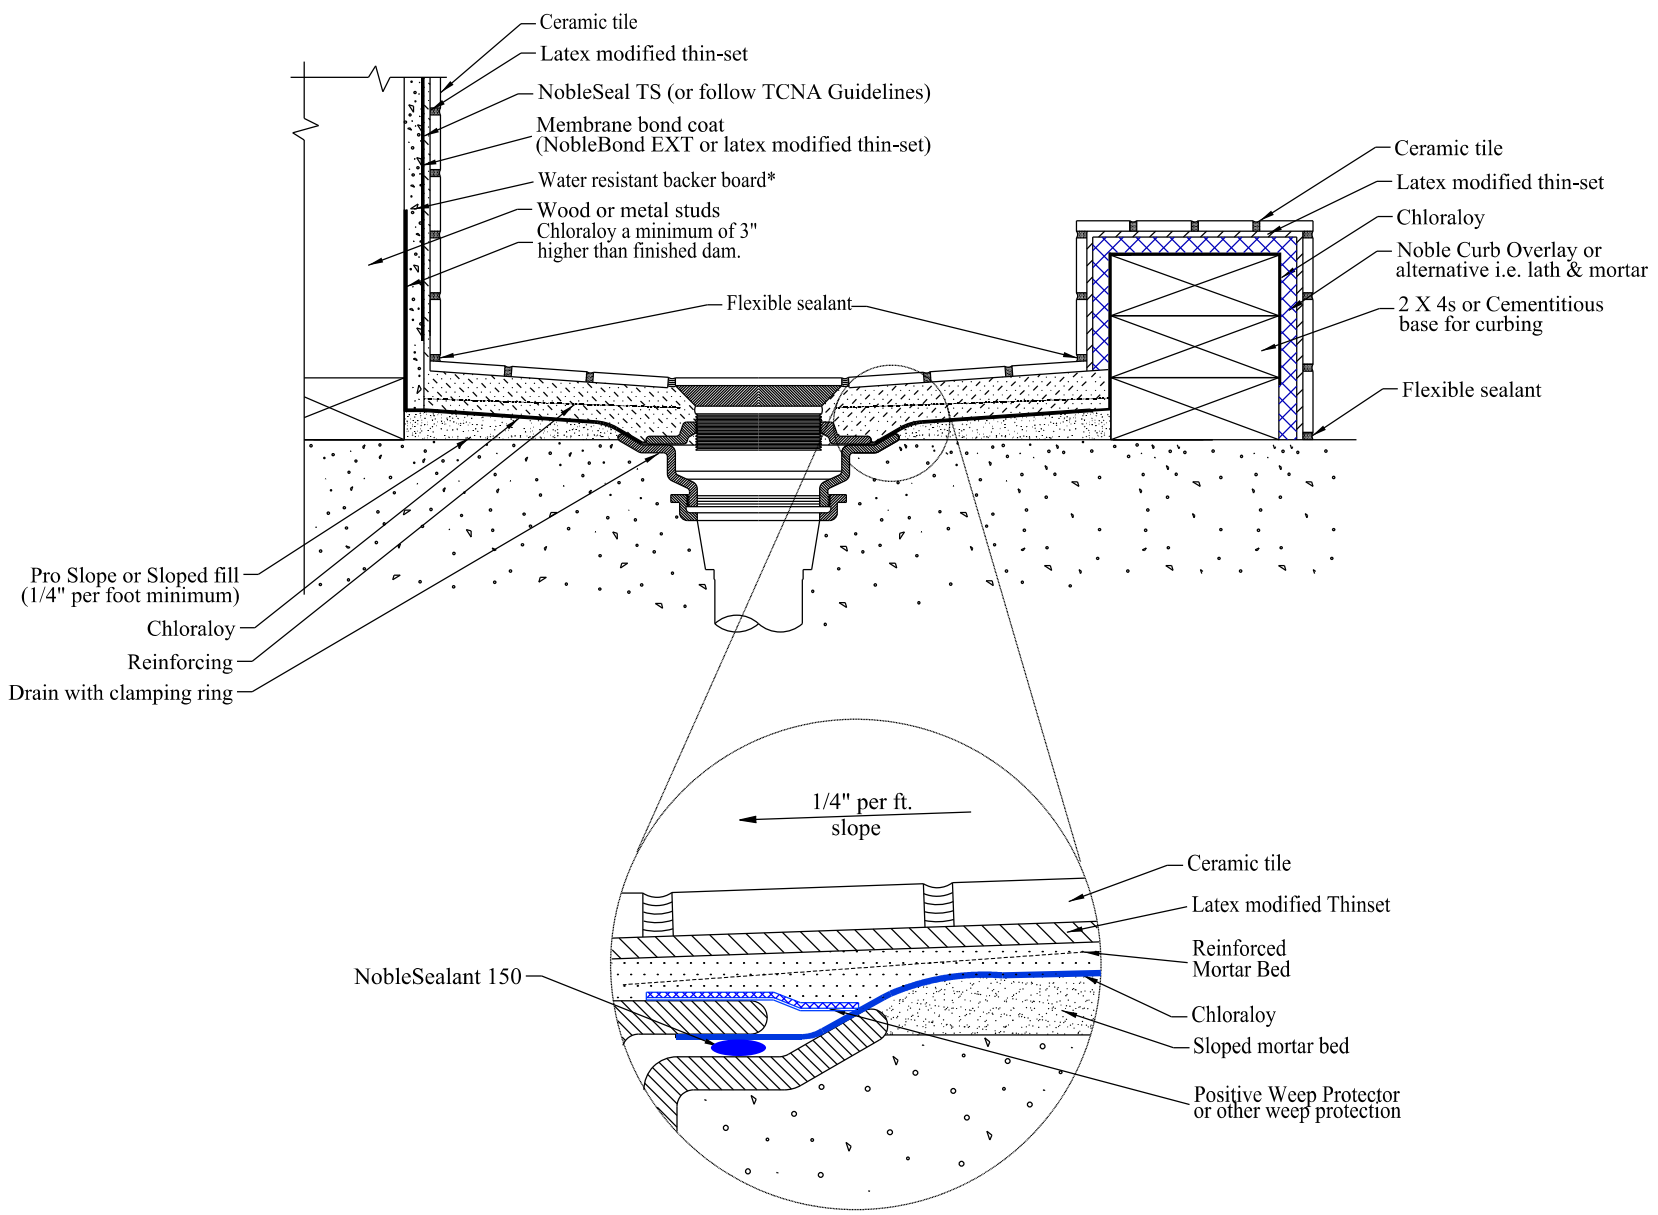

Not to Scale
 FOLLOW TCNA RECOMMENDATIONS