


Noble Seal SIS under wood floor w/ concrete substrate

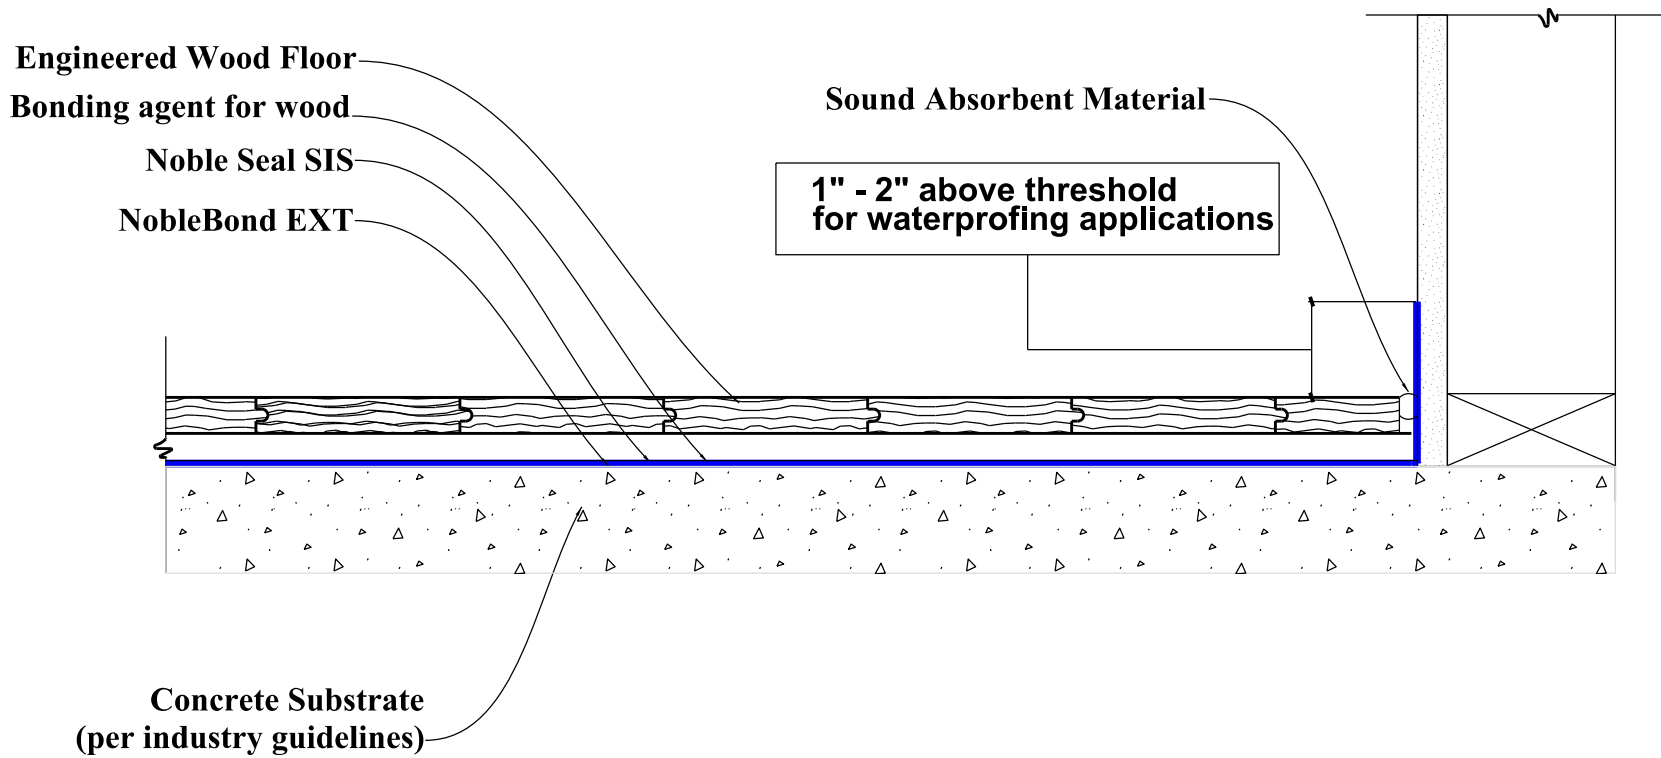

Noble Company
 7300 Enterprise Drive, Spring Lake, MI 49456
 Phone: 231-799-8000
 Toll Free: 800-878-5788
 Fax: 231-799-8850
 Email: sales@noblecompany.com

Revision Date:

Project: Product Installation Details

Drawing Title: Noble Seal SIS under wood floor w/ concrete substrate

Drawn By: R.J.L.

Date: Oct, 9th 2014

File Name:

Sheet: