



ACCESSIBLE SHOWER AREA

(Full Mortar Bed method) (Chloraloy)

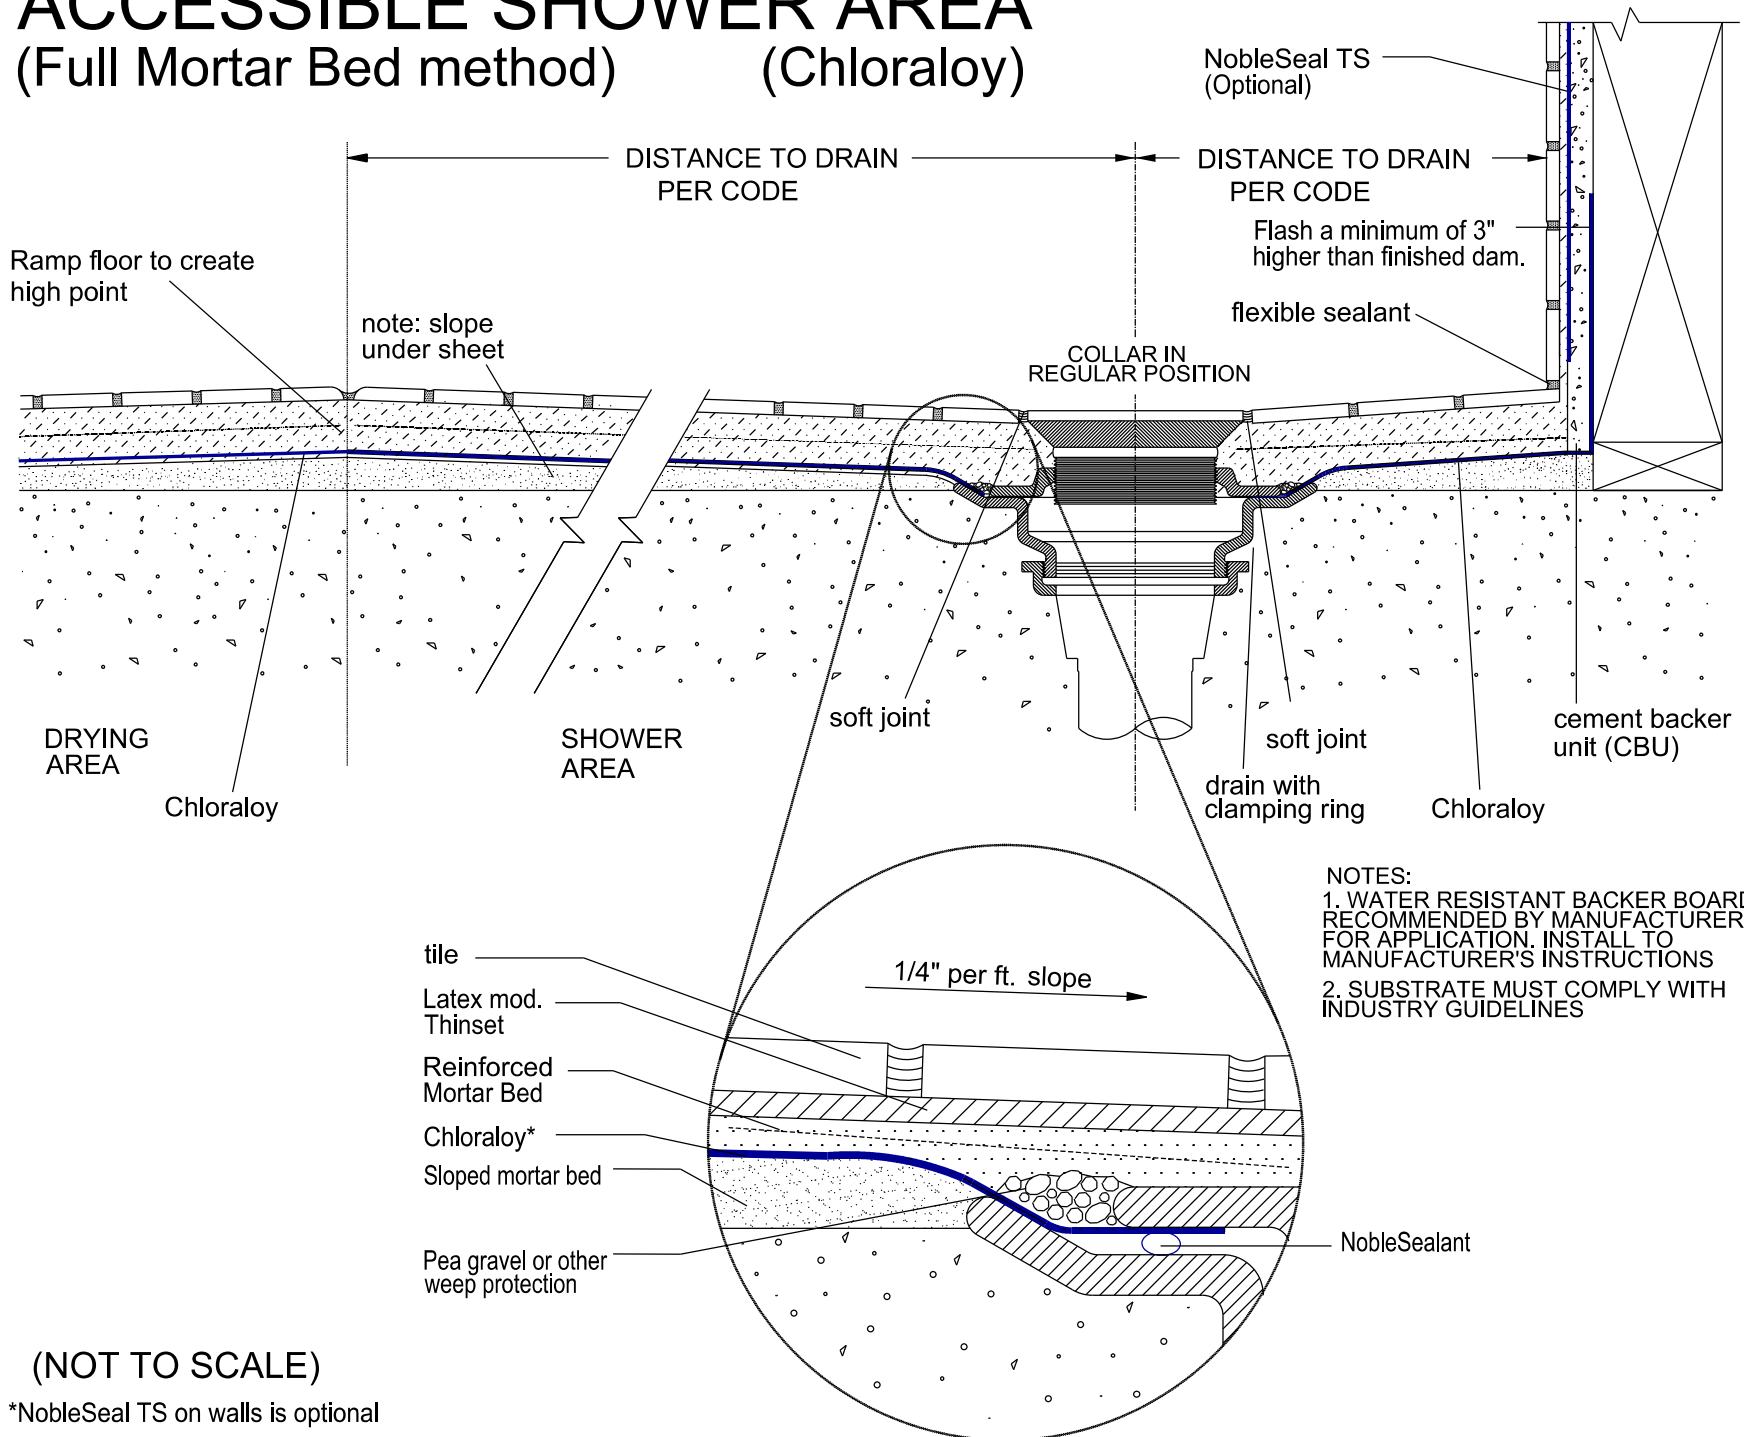

NOTES:
 1. WATER RESISTANT BACKER BOARD RECOMMENDED BY MANUFACTURER FOR APPLICATION. INSTALL TO MANUFACTURER'S INSTRUCTIONS
 2. SUBSTRATE MUST COMPLY WITH INDUSTRY GUIDELINES

(NOT TO SCALE)
 *NobleSeal TS on walls is optional



Noble Company
 7300 Enterprise Drive, Spring Lake, MI 49456
 Phone: 231-799-8000
 Toll Free: 800-878-5788
 Fax: 231-799-8850
 Email: sales@noblecompany.com

Revision Date:					
Project:	Product Installation Details				
Drawn By:	R.J.L.				
Date:	NOV 27th 2012				
File Name:					
Sheet:					