


CONTROL JOINT OR CRACKED SUBSTRATE (PARTIAL COVERAGE)

(NOT TO SCALE)

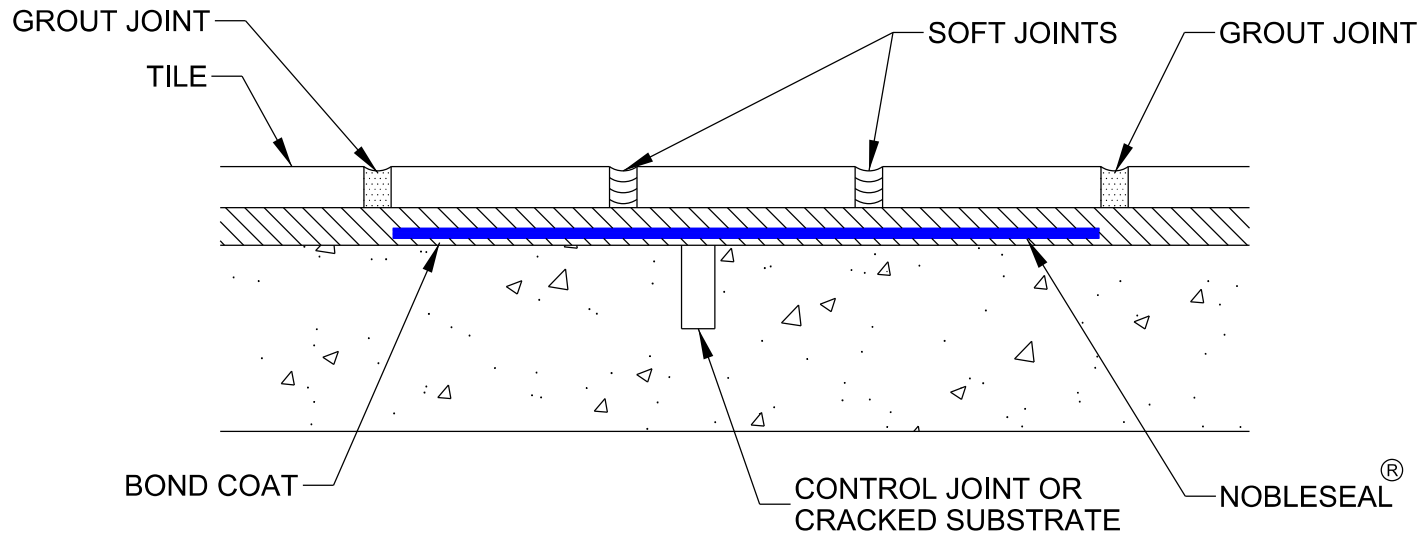

CONTROL JOINTS (CONSTRUCTION, ISOLATION, CONTRACTION)

NOTES:

1. ONE SOFT JOINT CLOSE TO JOINTS/CRACKS IN SUBSTRATE IS REQUIRED; TWO ARE RECOMMENDED
2. SHEET WIDTH SHOULD EQUAL AT LEAST 3 TILES (ONE FULL TILE OVER JOINT PLUS ONE TILE ON EITHER SIDE). 24" MINIMUM SHEET WIDTH.
3. USE OF NOBLESEAL DOES NOT NEGATE THE NEED FOR MOVEMENT JOINTS IN THE TILE FIELD IN ACCORDANCE WITH TCNA DETAIL EJ171.



Noble Company
 7300 Enterprise Drive, Spring Lake, MI 49456
 Phone: 231-799-8000
 Toll Free: 800-878-5788
 Fax: 231-799-8850
 Email: sales@noblecompany.com

Revision Date:				
	Δ	Δ	Δ	Δ

Project:	Product Installation Details
Drawing Title:	CONTROL JOINT OR CRACKED SUBSTRATE PARTIAL COVERAGE
Drawn By:	RJL
Date:	MAY 21ST 2015
File Name:	CONTROL_JOINT_OR_CRACKED_SUBSTRATE_PARTIAL_COVERAGE
Sheet:	

REF: TCNA DETAIL F125-PARTIAL COVERAGE