


# NOBLE DECK - CONCRETE SUBSTRATE

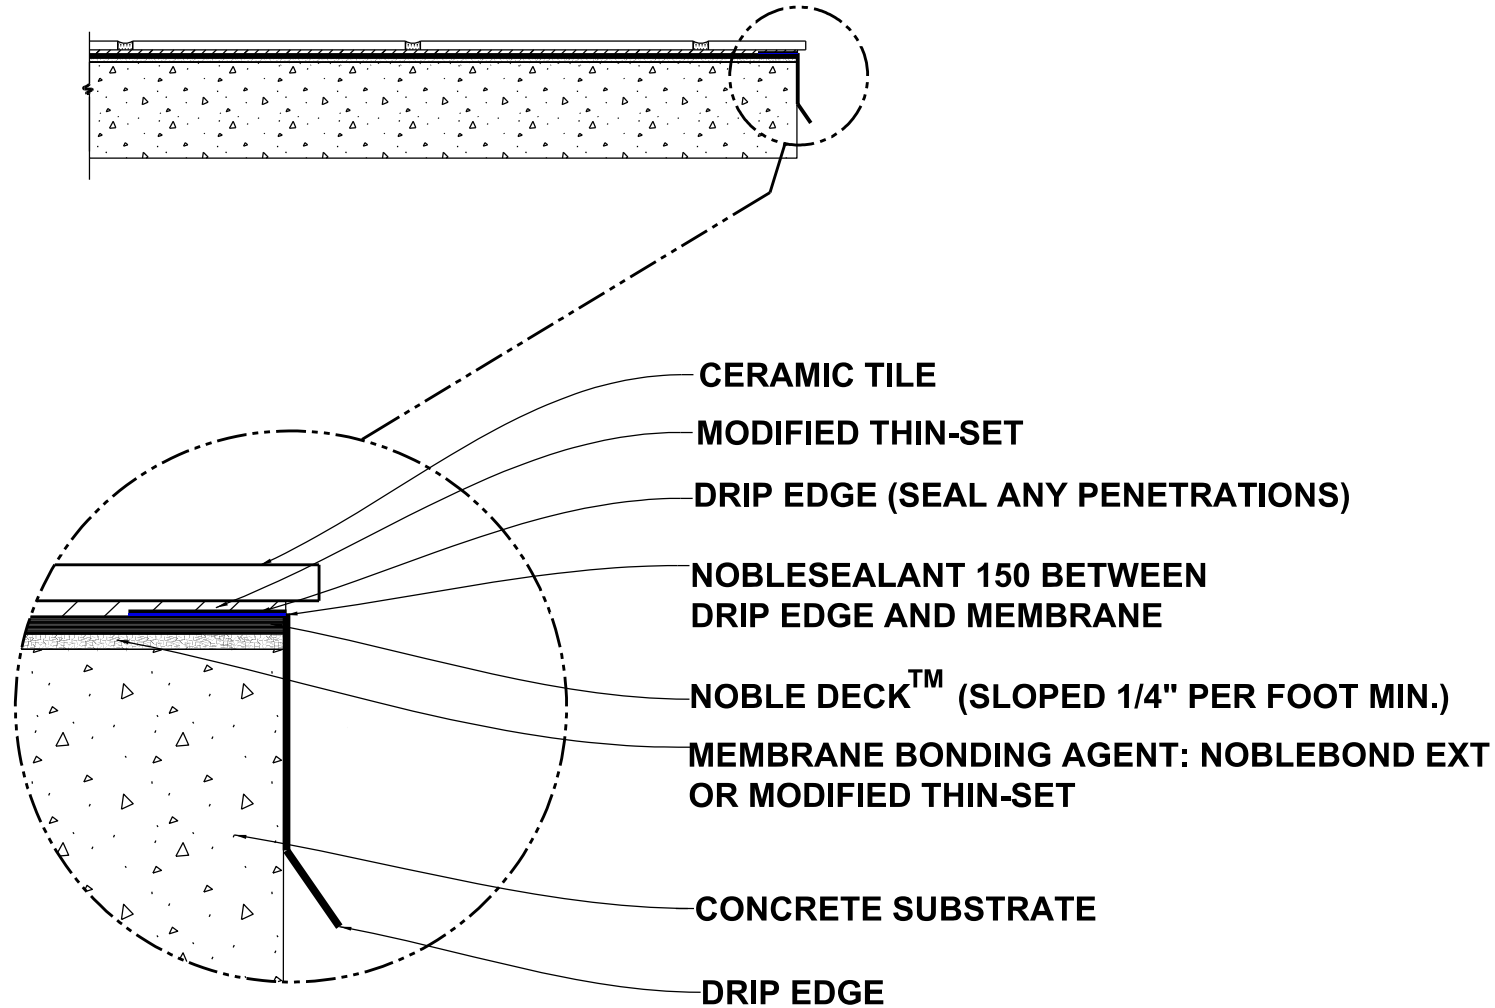

**NOT TO SCALE**



**Noble Company**  
 7300 Enterprise Drive, Spring Lake, MI 49456  
 Phone: 231-799-8000  
 Toll Free: 800-878-5788  
 Fax: 231-799-8850  
 Email: sales@noblecompany.com

Revision Date:				
	Δ	Δ	Δ	Δ

**Project:**  
 Product Installation Details

**Drawing Title:**  
 Noble Deck - Concrete Substrate

**Drawn By:** RJL

**Date:** SEPT, 11th 2012

**File Name:** Noble Deck - Concrete Substrate

**Sheet:**